

KEYPLAN :



LANDSCAPE ARCHITECT
CLAUDE CORMIER + ASSOCIÉS INC
ARCHITECTURE DE PAYSAGE ET DESIGN URBAIN
1220 rue des Carrières, Suite A, Montréal
Québec, Canada, H3C 2H4
T 514 840 0352
F 514 840 0353
E info@ccacormier.com

No	Description	Date
01	ISSUED FOR REZONING	20.09.16


SEAL:

CONSULTANTS:

CLIENT:



1 N-S SECTION THROUGH CENTRAL SLOPING LAWN
1:250

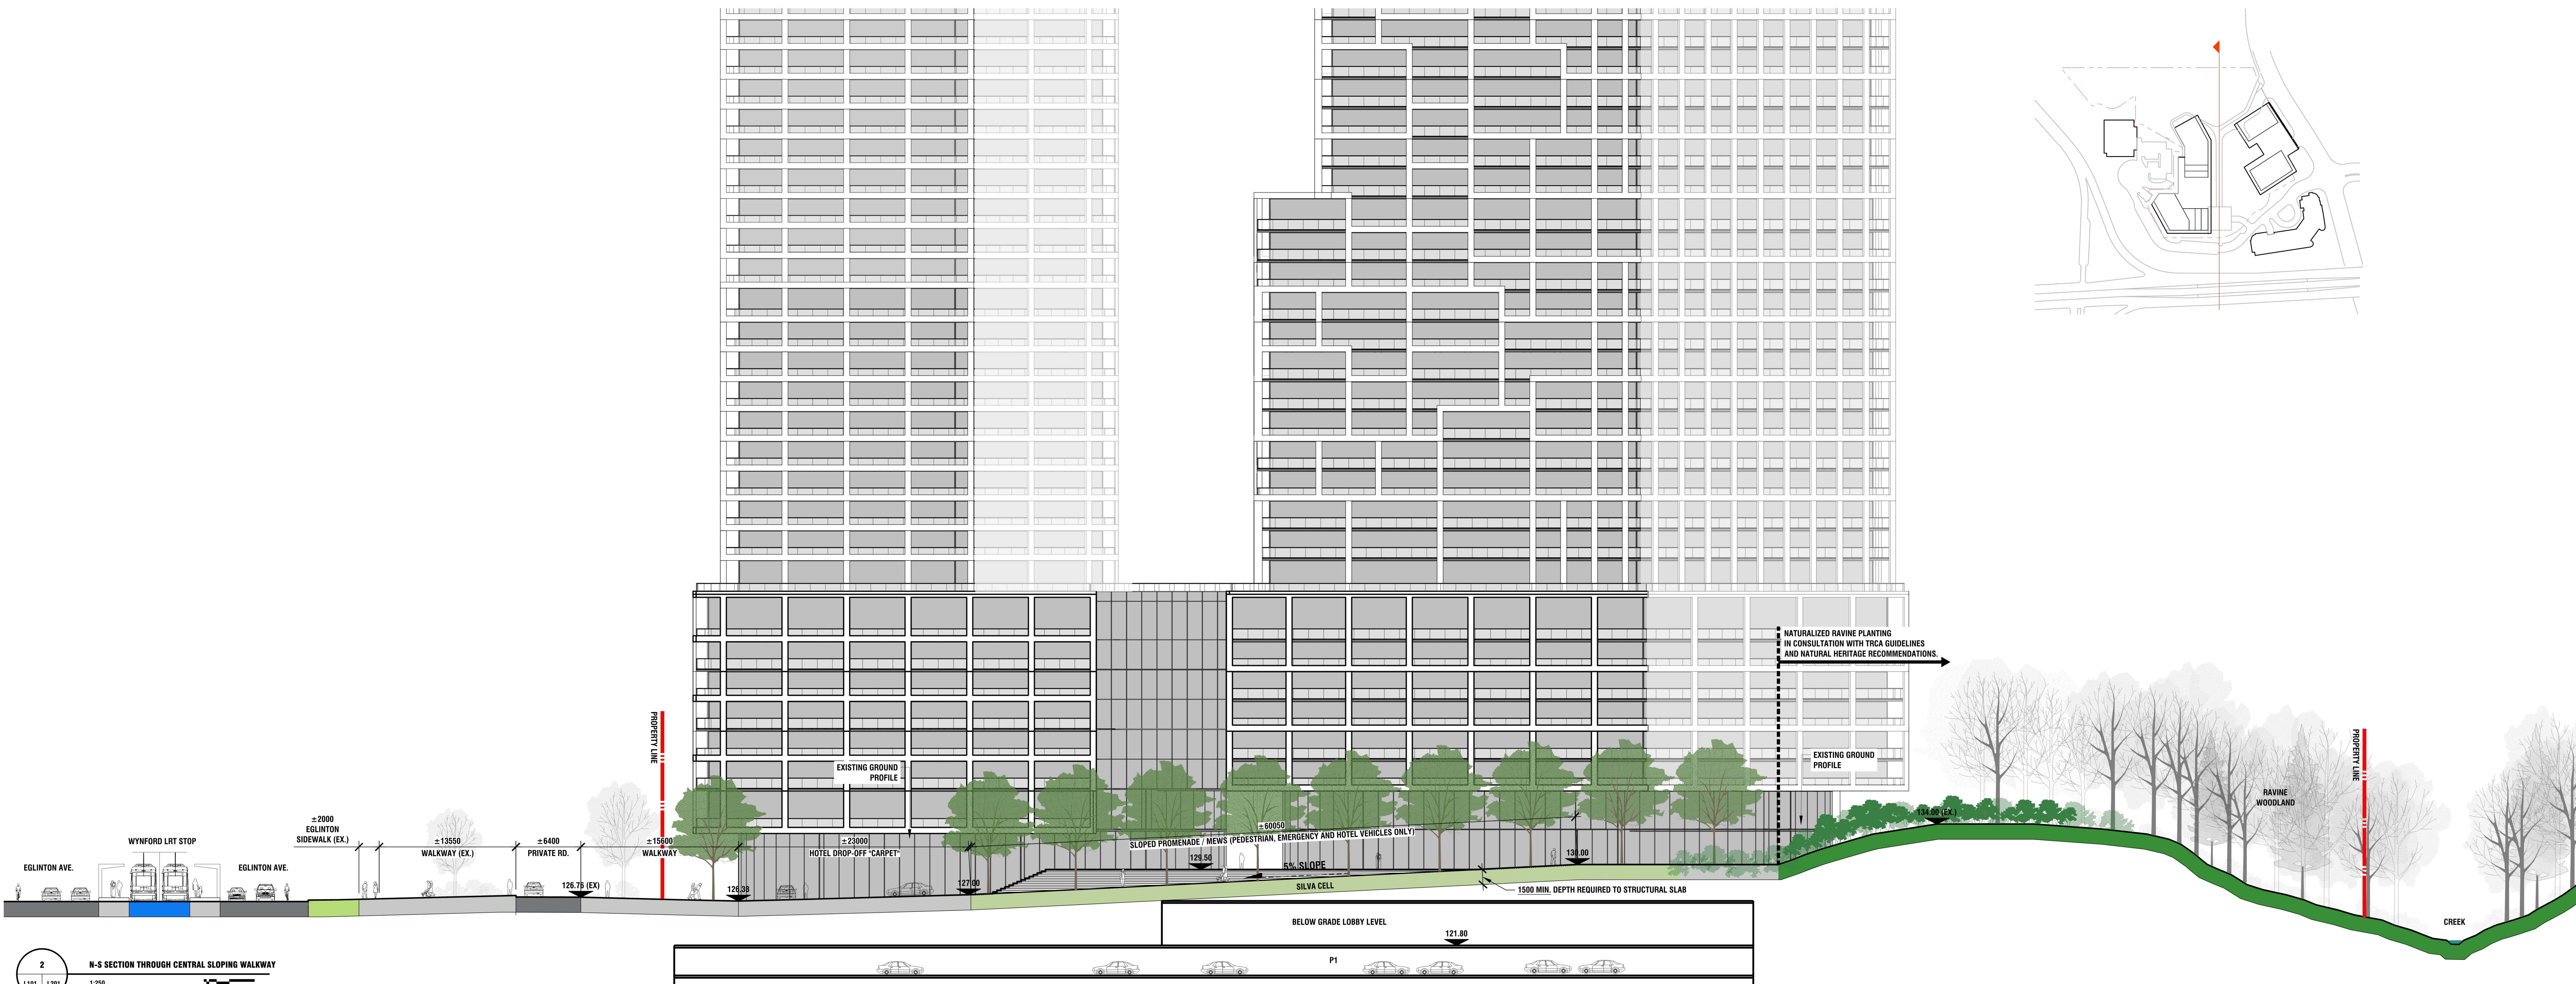

2 N-S SECTION THROUGH CENTRAL SLOPING WALKWAY
1:250

PROJECT
175 WYNFORD DR.
TORONTO, ON
SPECIALTY:
LANDSCAPE ARCHITECTURE
DRAWING TITLE:
SITE SECTIONS

DRAWN BY:	APPROVED BY:
LL	MH / CC
PROJECT NO.:	FILE REFERENCE:
220.03.30	L-201-202.DWG
SCALE:	DATE:
1:250	20.07.29
PAGE NO.:	REVISION